

ශ්‍රී ලංකා ප්‍රජාතන්ත්‍රවාදී සමාජවාදී ජනරජය

ලංකා කාර්මික සංවර්ධන මණ්ඩලය

යෝජිත නව සම් සහ සම් ආශ්‍රිත නිෂ්පාදන කර්මාන්ත ජනපදය
ස්ථාපනය සඳහා භූමිය සකස් කිරීම
වාලච්චෙන, මඩකලපුව

ප්‍රමාණ බිල්පත

ලංකා කාර්මික සංවර්ධන මණ්ඩලය
615 ගාලු පාර,
කටුබැද්ද,
මොරටුව.

ලංකා කාර්මික සංවර්ධන මණ්ඩලය

යෝජිත නව සම් සහ සම් ආශ්‍රිත නිෂ්පාදන කර්මාන්ත ජනපදය ස්ථාපනය සඳහා භූමිය සකස් කිරීම
වැලච්චේන, මඩකලපුව
ප්‍රමාණ බිල්පත

අනු අංකය	විස්තරය	ඒකකය	ප්‍රමාණය	ඒකක මිල	මුළු මුදල	
					Rs.	Cts.

සටහන :

- ඇස්තමේන්තු කිරීමට පෙර, ඉංජිනේරු උපදෙස් ලබා ගැනීම සහ වැඩබිම් පරීක්ෂා කිරීම සිදු කල යුතු වේ.
- වට අඩි 2 අගල් 6 කට වඩා වැඩි ගස් ඉවත් නොකළ යුතුය.

1	යෝජිත කර්මාන්ත ජනපද ස්ථාපනය කිරීම සඳහා මිනුම් කටයුතු සිදු කිරීමට හැකිවන ලෙස භූමිය සකස් කල යුතු අතර ඉඩම් තුල ඇති සියළුම කුඩා පරිමාණ ගස්, ලදු කැලෑ, කටු පඳුරු, කෘණ හෝ ඊට සමාන සියළුම දෑ ඩෝසර් යන්ත්‍ර හෝ ඊට සමාන යන්ත්‍ර යුතු භාවිතා කරමින් ඉවත් කර එම අපද්‍රව්‍ය අදාල ඉඩමෙන් බැහැර කිරීම. (සැ.යු වට අඩි 2 අගල් 6 කට වඩා වැඩි ගස් ඉවත් නොකළ යුතුය.)	අක්කර	55			
---	---	-------	----	--	--	--

A	එකතුව					
B	VAT 18%					
C	මුළු එකතුව					

ඇස්තමේන්තුගත මුළු එකතුව (වැට බදු හැර) රු.

(.....)

.....
ලංසුකරුගේ අත්සන

දිනය :

ලංසුකරුගේ නම සහ ලිපිනය :

හැඳුනුම්පත් අංකය :


දුරකථන අංකය :

PLAN SHOWING THE NATIONAL PAPER COMPANY LIMITED VALAICHENAI
PREPARE THE PLAN FOR LEATHER AND LEATHER BASED MANUFACTURING INDUSTRIAL
ZONE-VALAICHCHENAI

Village : Thiaveddavan
D.S. Division : Koralai Pattu West
District : Batticaloa
Province : Eastern

Scale 1:2000

Legend
BS - Boundary Stone
SI - Stake
WF - Wire Fence
U - Undefined
RE - Road Edge
Road(RDA) - Road/Road Development Authority

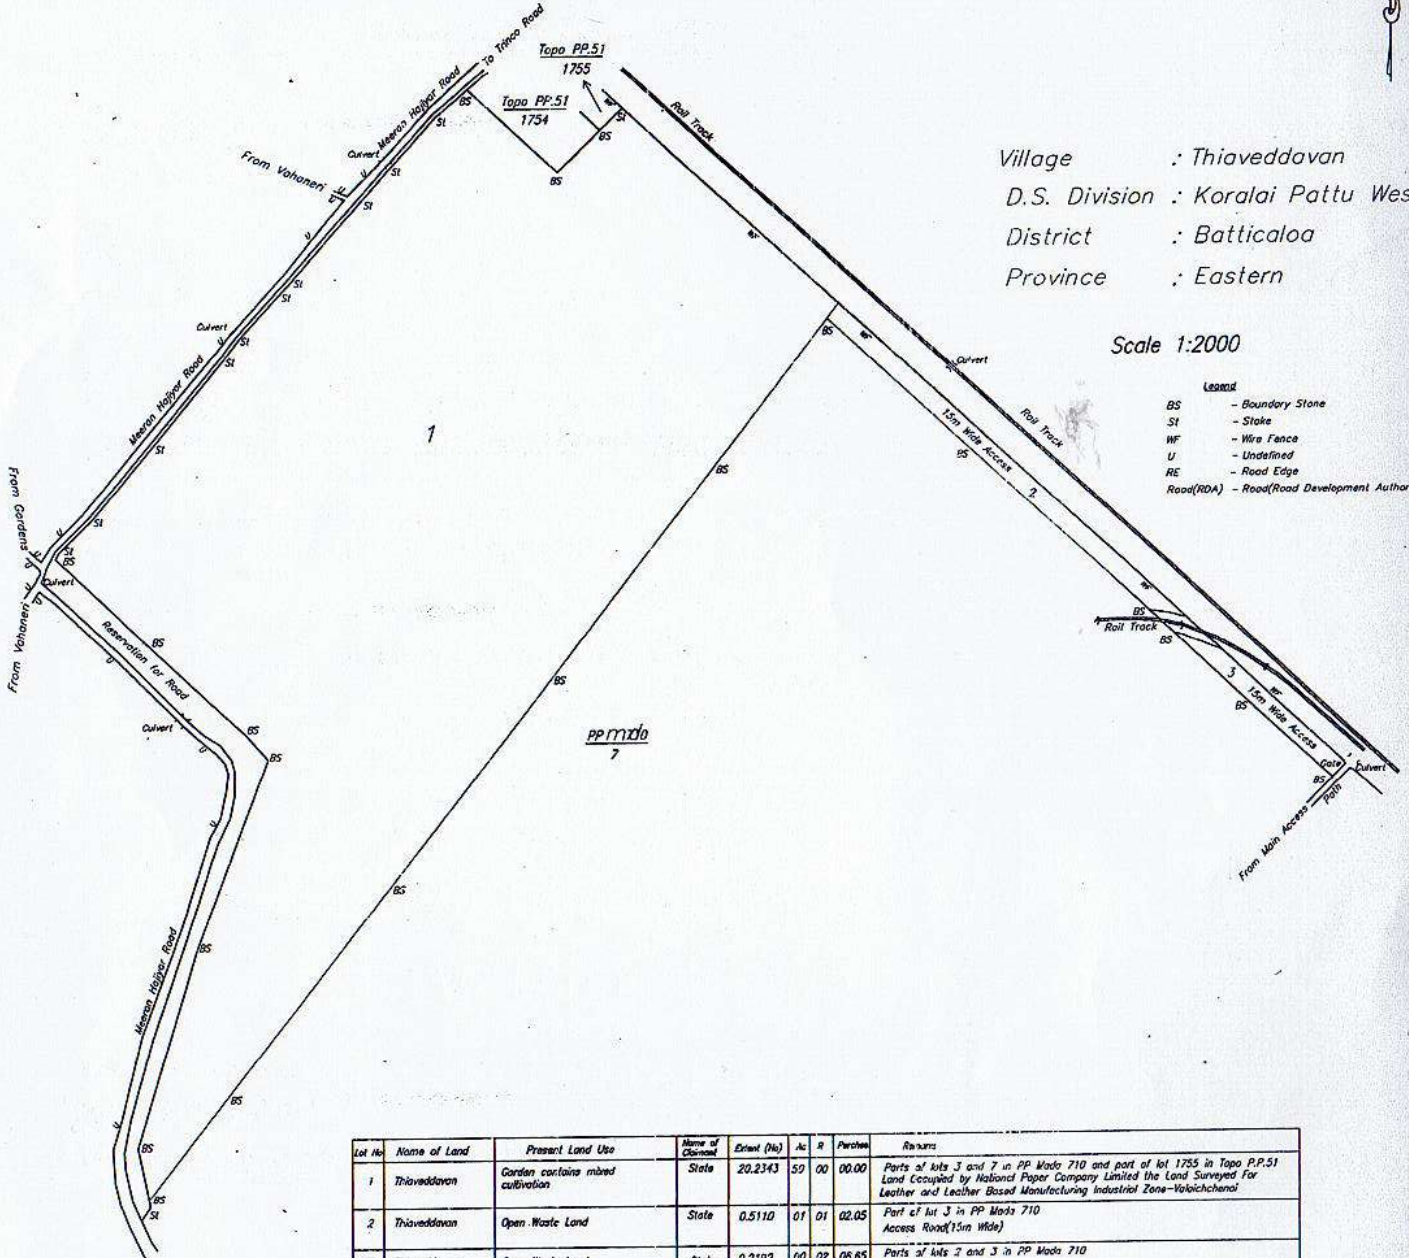

Lot No	Name of Land	Present Land Use	Name of Claimant	Extent (Ha)	Ac	R	Perches	Remarks
1	Thiaveddavan	Garden contains mixed cultivation	State	20.2343	50	00	00.00	Parts of lots 3 and 7 in PP Mada 710 and part of lot 1755 in Topo P.P.51 Land Occupied by National Paper Company Limited the Land Surveyed For Leather and Leather Based Manufacturing Industrial Zone-Valaichchenai
2	Thiaveddavan	Open Waste Land	State	0.5110	01	01	02.05	Part of lot 3 in PP Mada 710 Access Road(15m Wide)
3	Thiaveddavan	Open Waste Land	State	0.2192	00	02	06.65	Parts of lots 2 and 3 in PP Mada 710 Access Road(15m Wide)
Total				20.9645	51	03	08.70	

Boundaries pointed out by } Mr.K.A.Wimal Rupasinghe , Chairman , Colonel S.B.Sudamasiri (Retired) Chief Coordinating Officer
Boundaries pointed out to } National Paper Company Limited , Valaichenci and K.G.M.Praneeth , Engineer of Industrial Development
Board of Sri Lanka (Minisstry of Industries)

Period of Survey: From 3rd December, 2023 to 24th December, 2023

Plan issued on : 2023.12.27